


1 WEST ELEVATION
SCALE: 1/4"=1'

2 NORTH ELEVATION
SCALE: 1/4"=1'

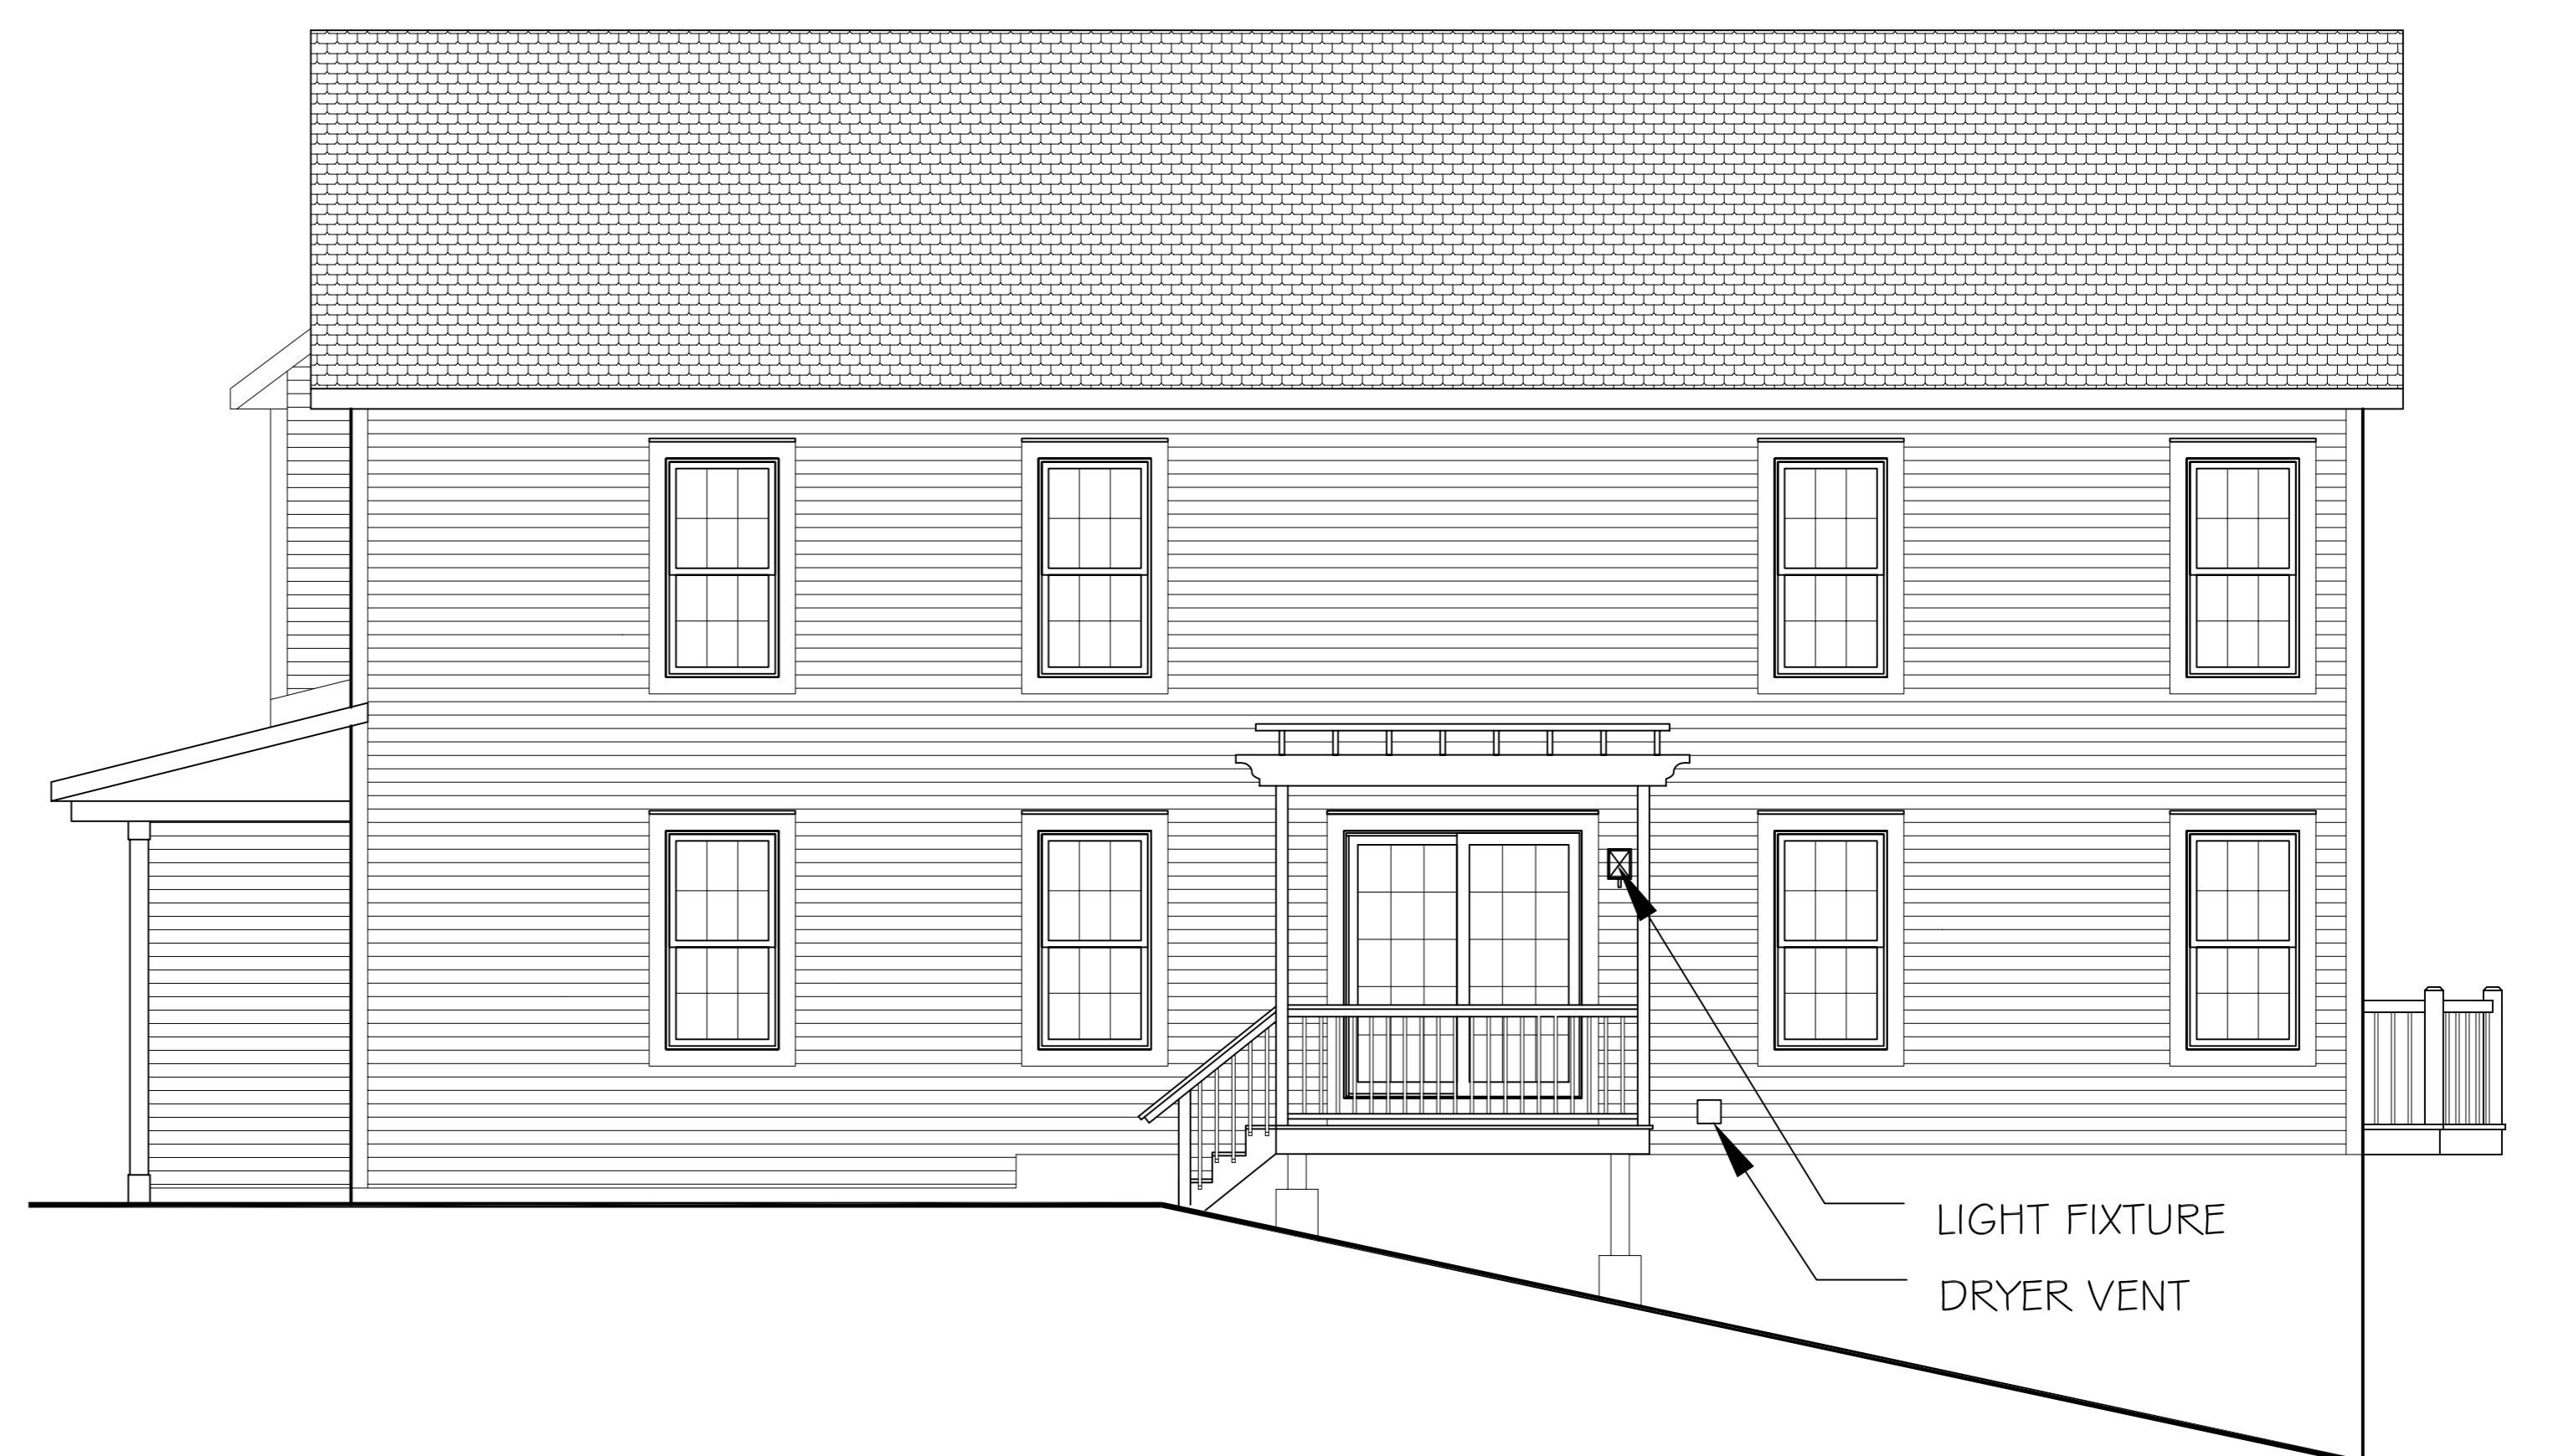

3 EAST ELEVATION
SCALE: 1/4"=1'

4 SOUTH ELEVATION
SCALE: 1/4"=1'

PROJECT #	DRAWN BY	DESCRIPTION
09-035	SDI/AB	
DATE: 7/26/09	DATE	
REV #		


THIS DOCUMENT SET HAS BEEN PREPARED BY AN ARCHITECT OR ARCHITECTURAL FIRM LICENSED IN THE STATE OF NEW YORK. THE ARCHITECT OR ARCHITECTURAL FIRM HAS BEEN APPROVED BY THE STATE OF NEW YORK.

HUDSON RIVER HOUSING
DUBOIS CIRCLE
POUGHKEEPSIE, NY


A01
PROPOSED ELEVATIONS: HOUSE A



15 CANFIELD ST. KINGSTON, NY 12401
 TEL. 845.339.2039 FAX. 845.339.3998
 WWW.SDA-ARCHITECTS.COM

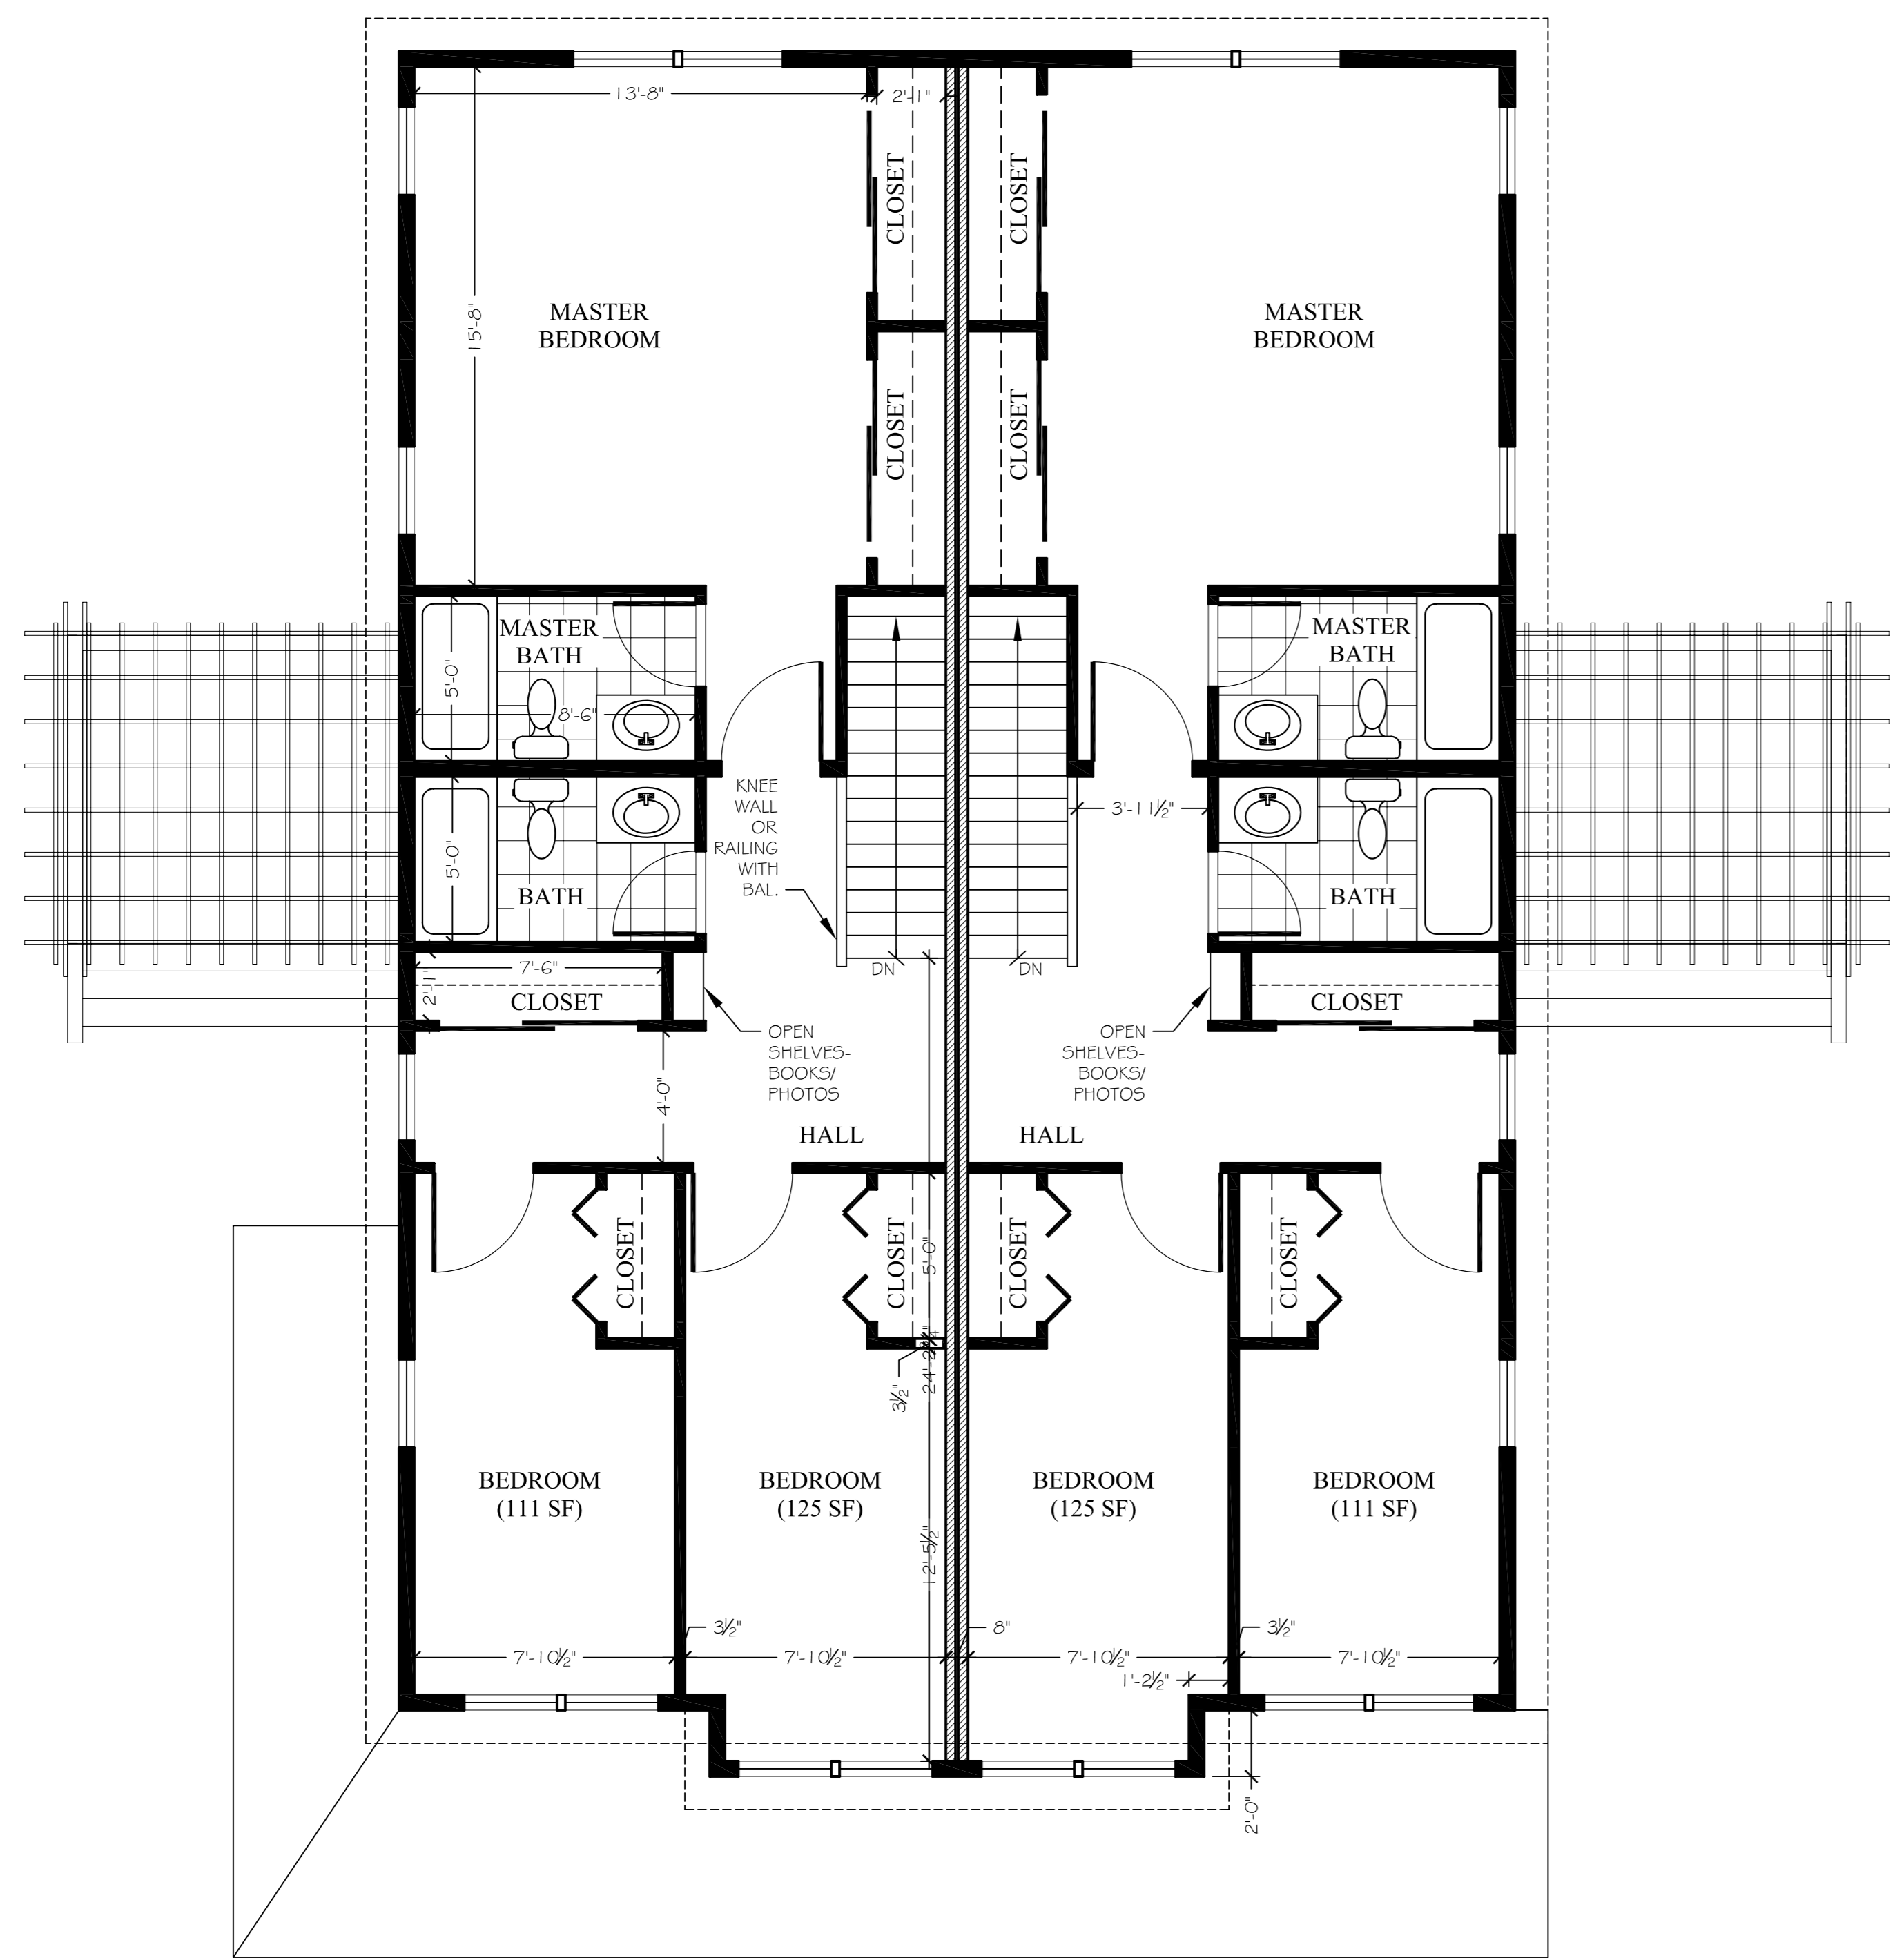

1 SECOND FLOOR PLAN
 SCALE: 1/4"=1'

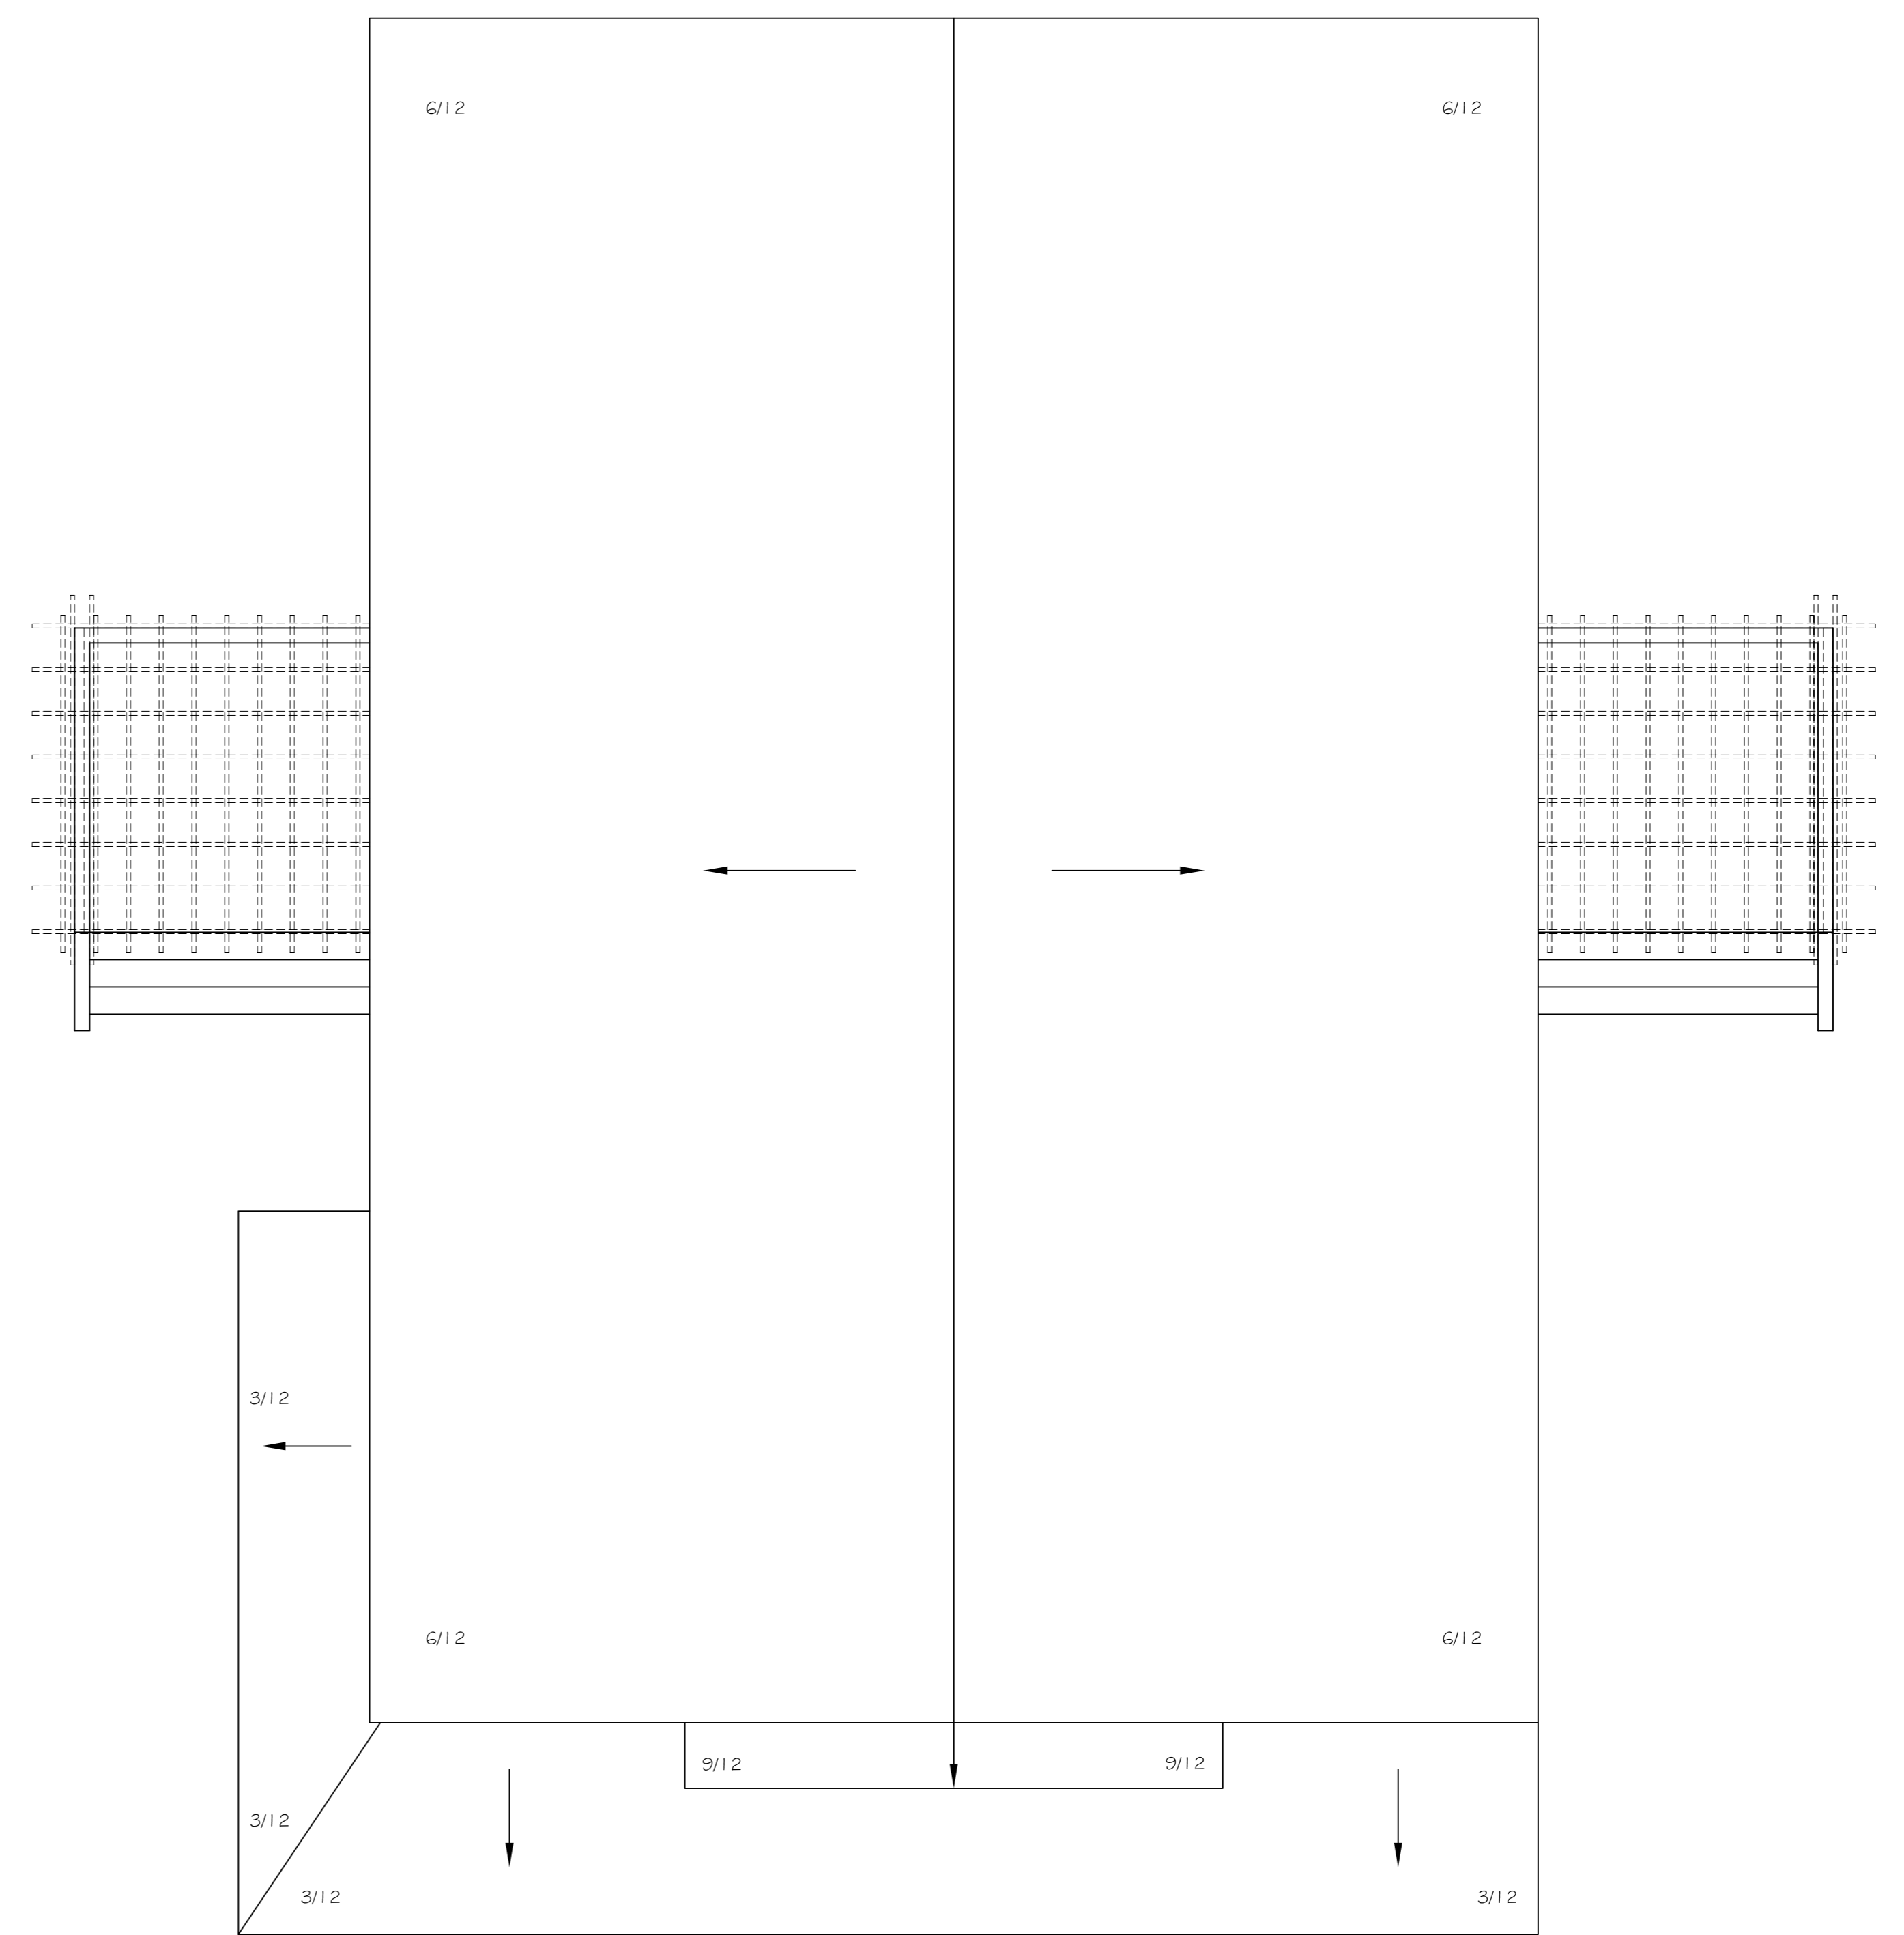

2 ROOF PLAN
 SCALE: 1/4"=1'


DATE	REVISION	DESCRIPTION
7/26/09	1	DATE
		DESCRIPTION

FOR INFORMATION OF THE REVIEWER, THIS DESIGN IS THE PROPERTY OF SDA ARCHITECTS, P.C. AND IS NOT TO BE REPRODUCED OR TRANSMITTED IN ANY FORM OR BY ANY MEANS, ELECTRONIC OR MECHANICAL, INCLUDING PHOTOCOPYING, RECORDING, OR BY ANY INFORMATION STORAGE AND RETRIEVAL SYSTEM, WITHOUT THE WRITTEN PERMISSION OF SDA ARCHITECTS, P.C.


**HUDSON RIVER HOUSING
 DUBOIS CIRCLE
 POUCHKEPSIE, NY**

A05

PROPOSED PLANS

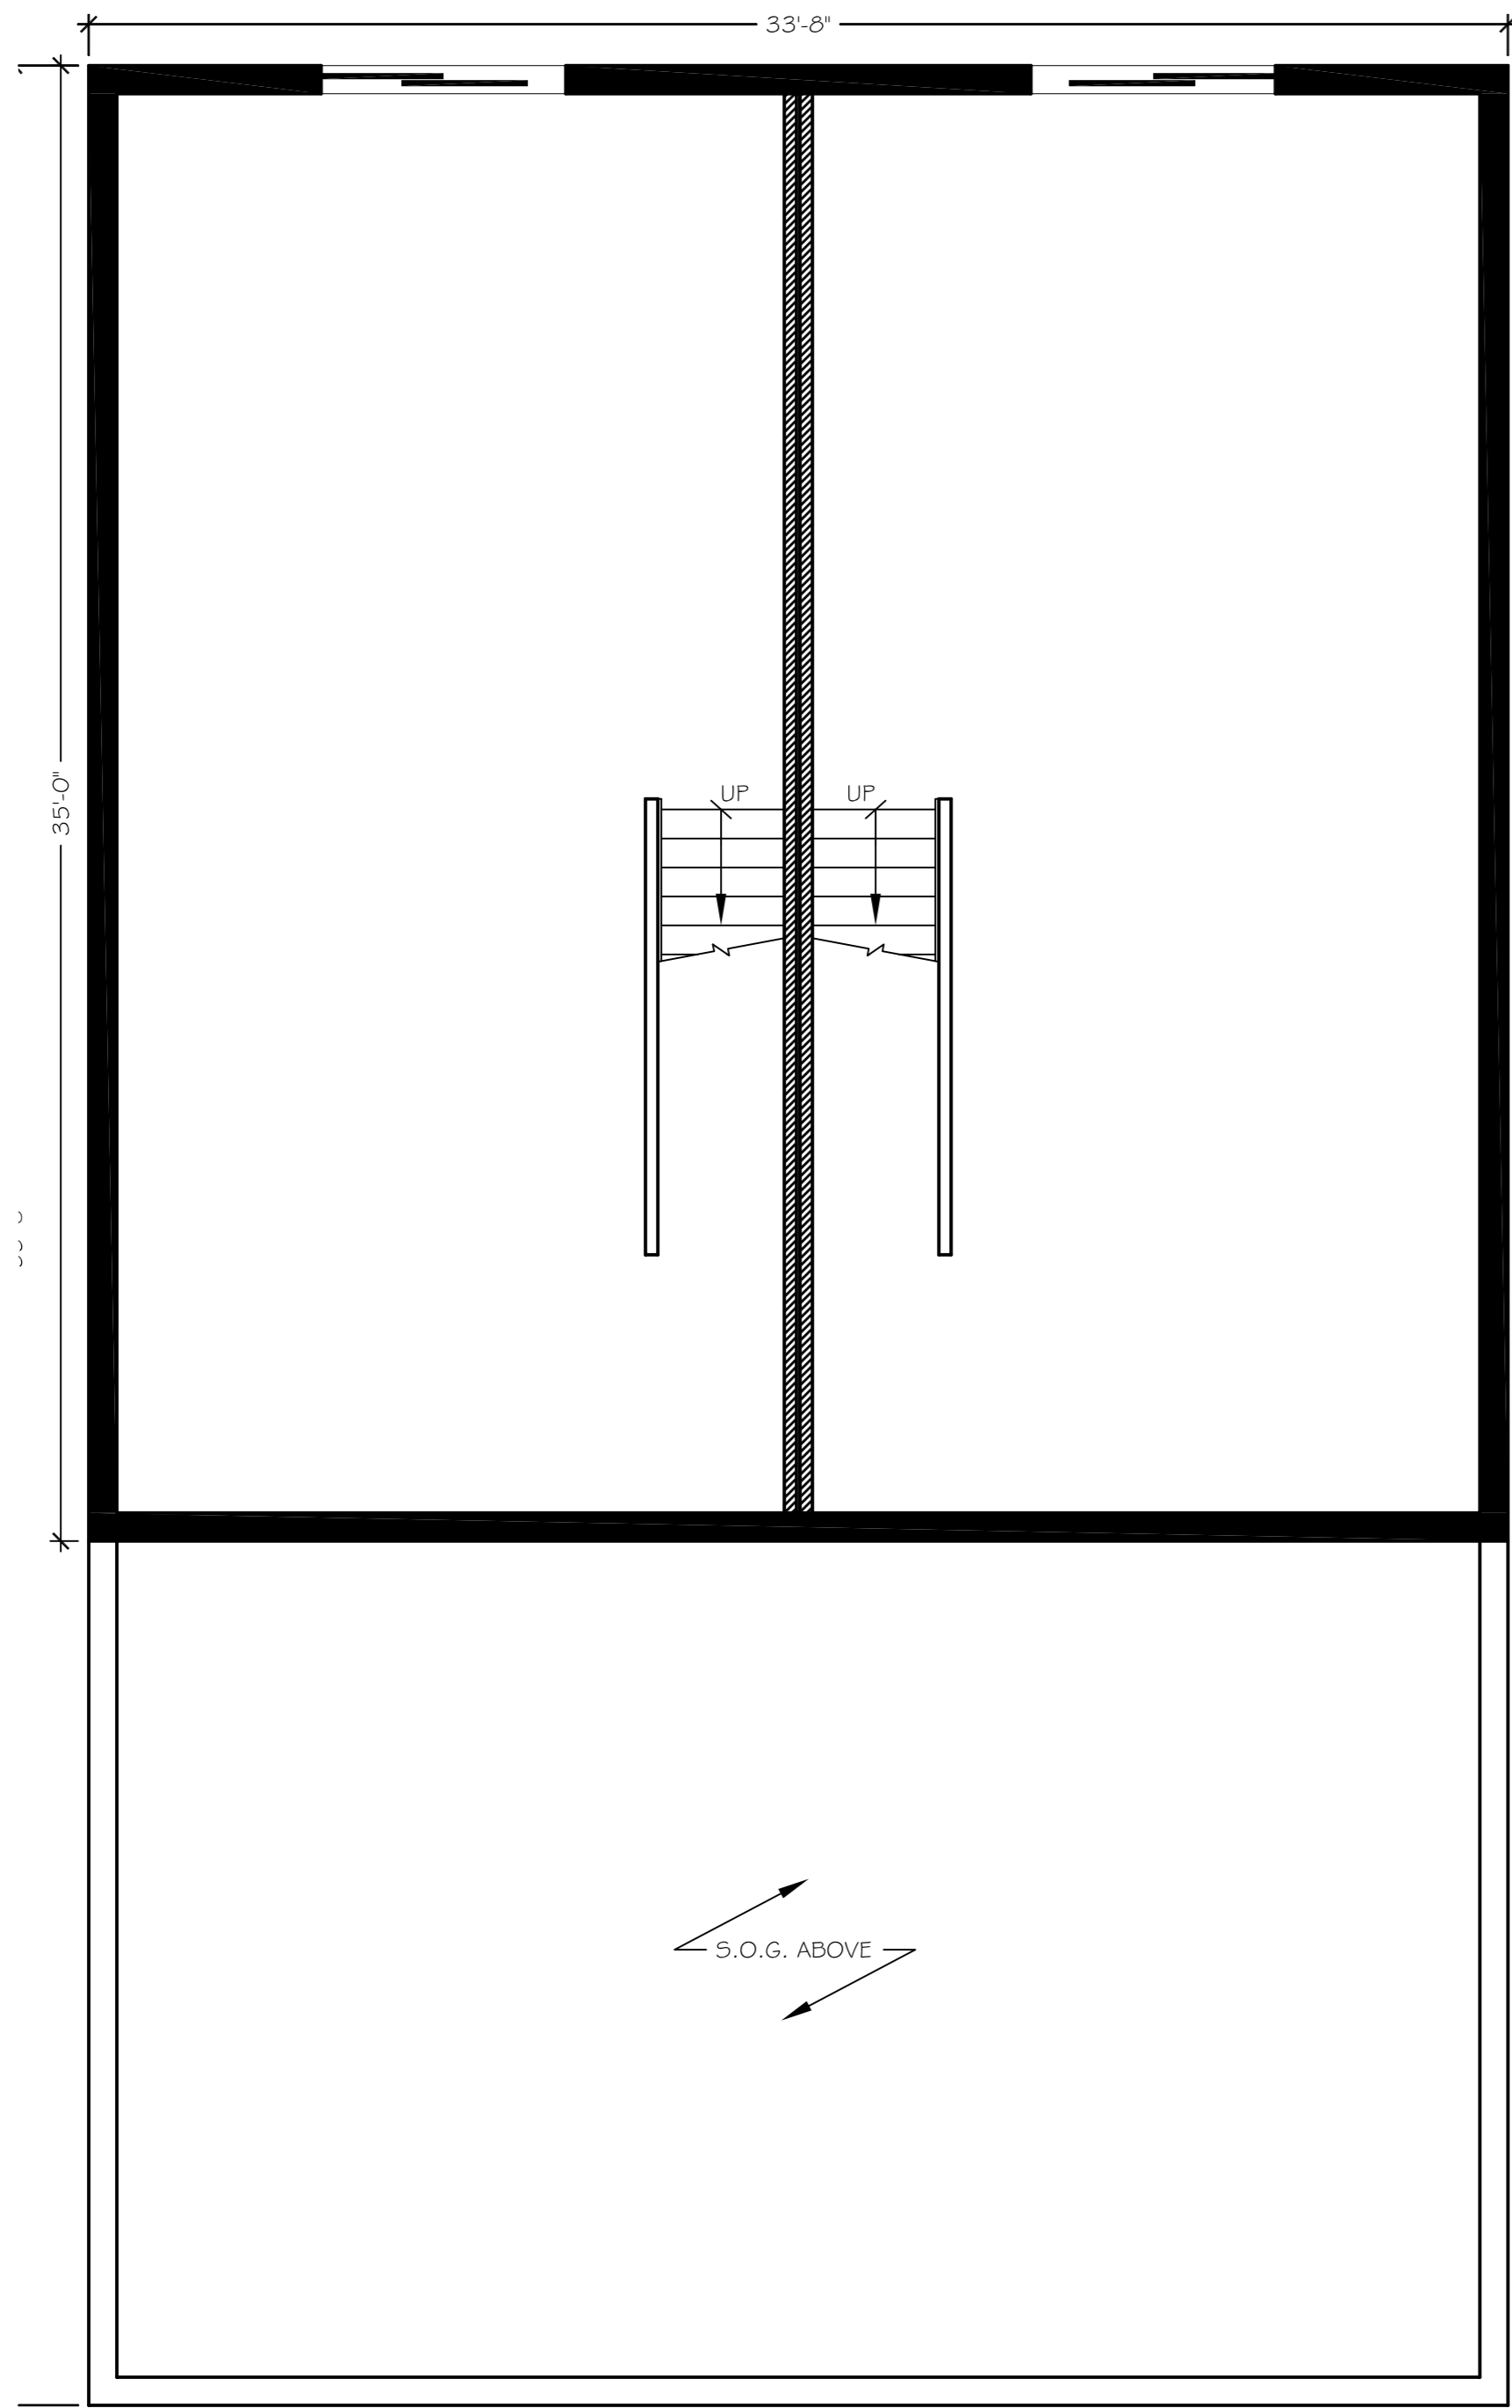

1 BASEMENT PLAN
SCALE: 1/4"=1'

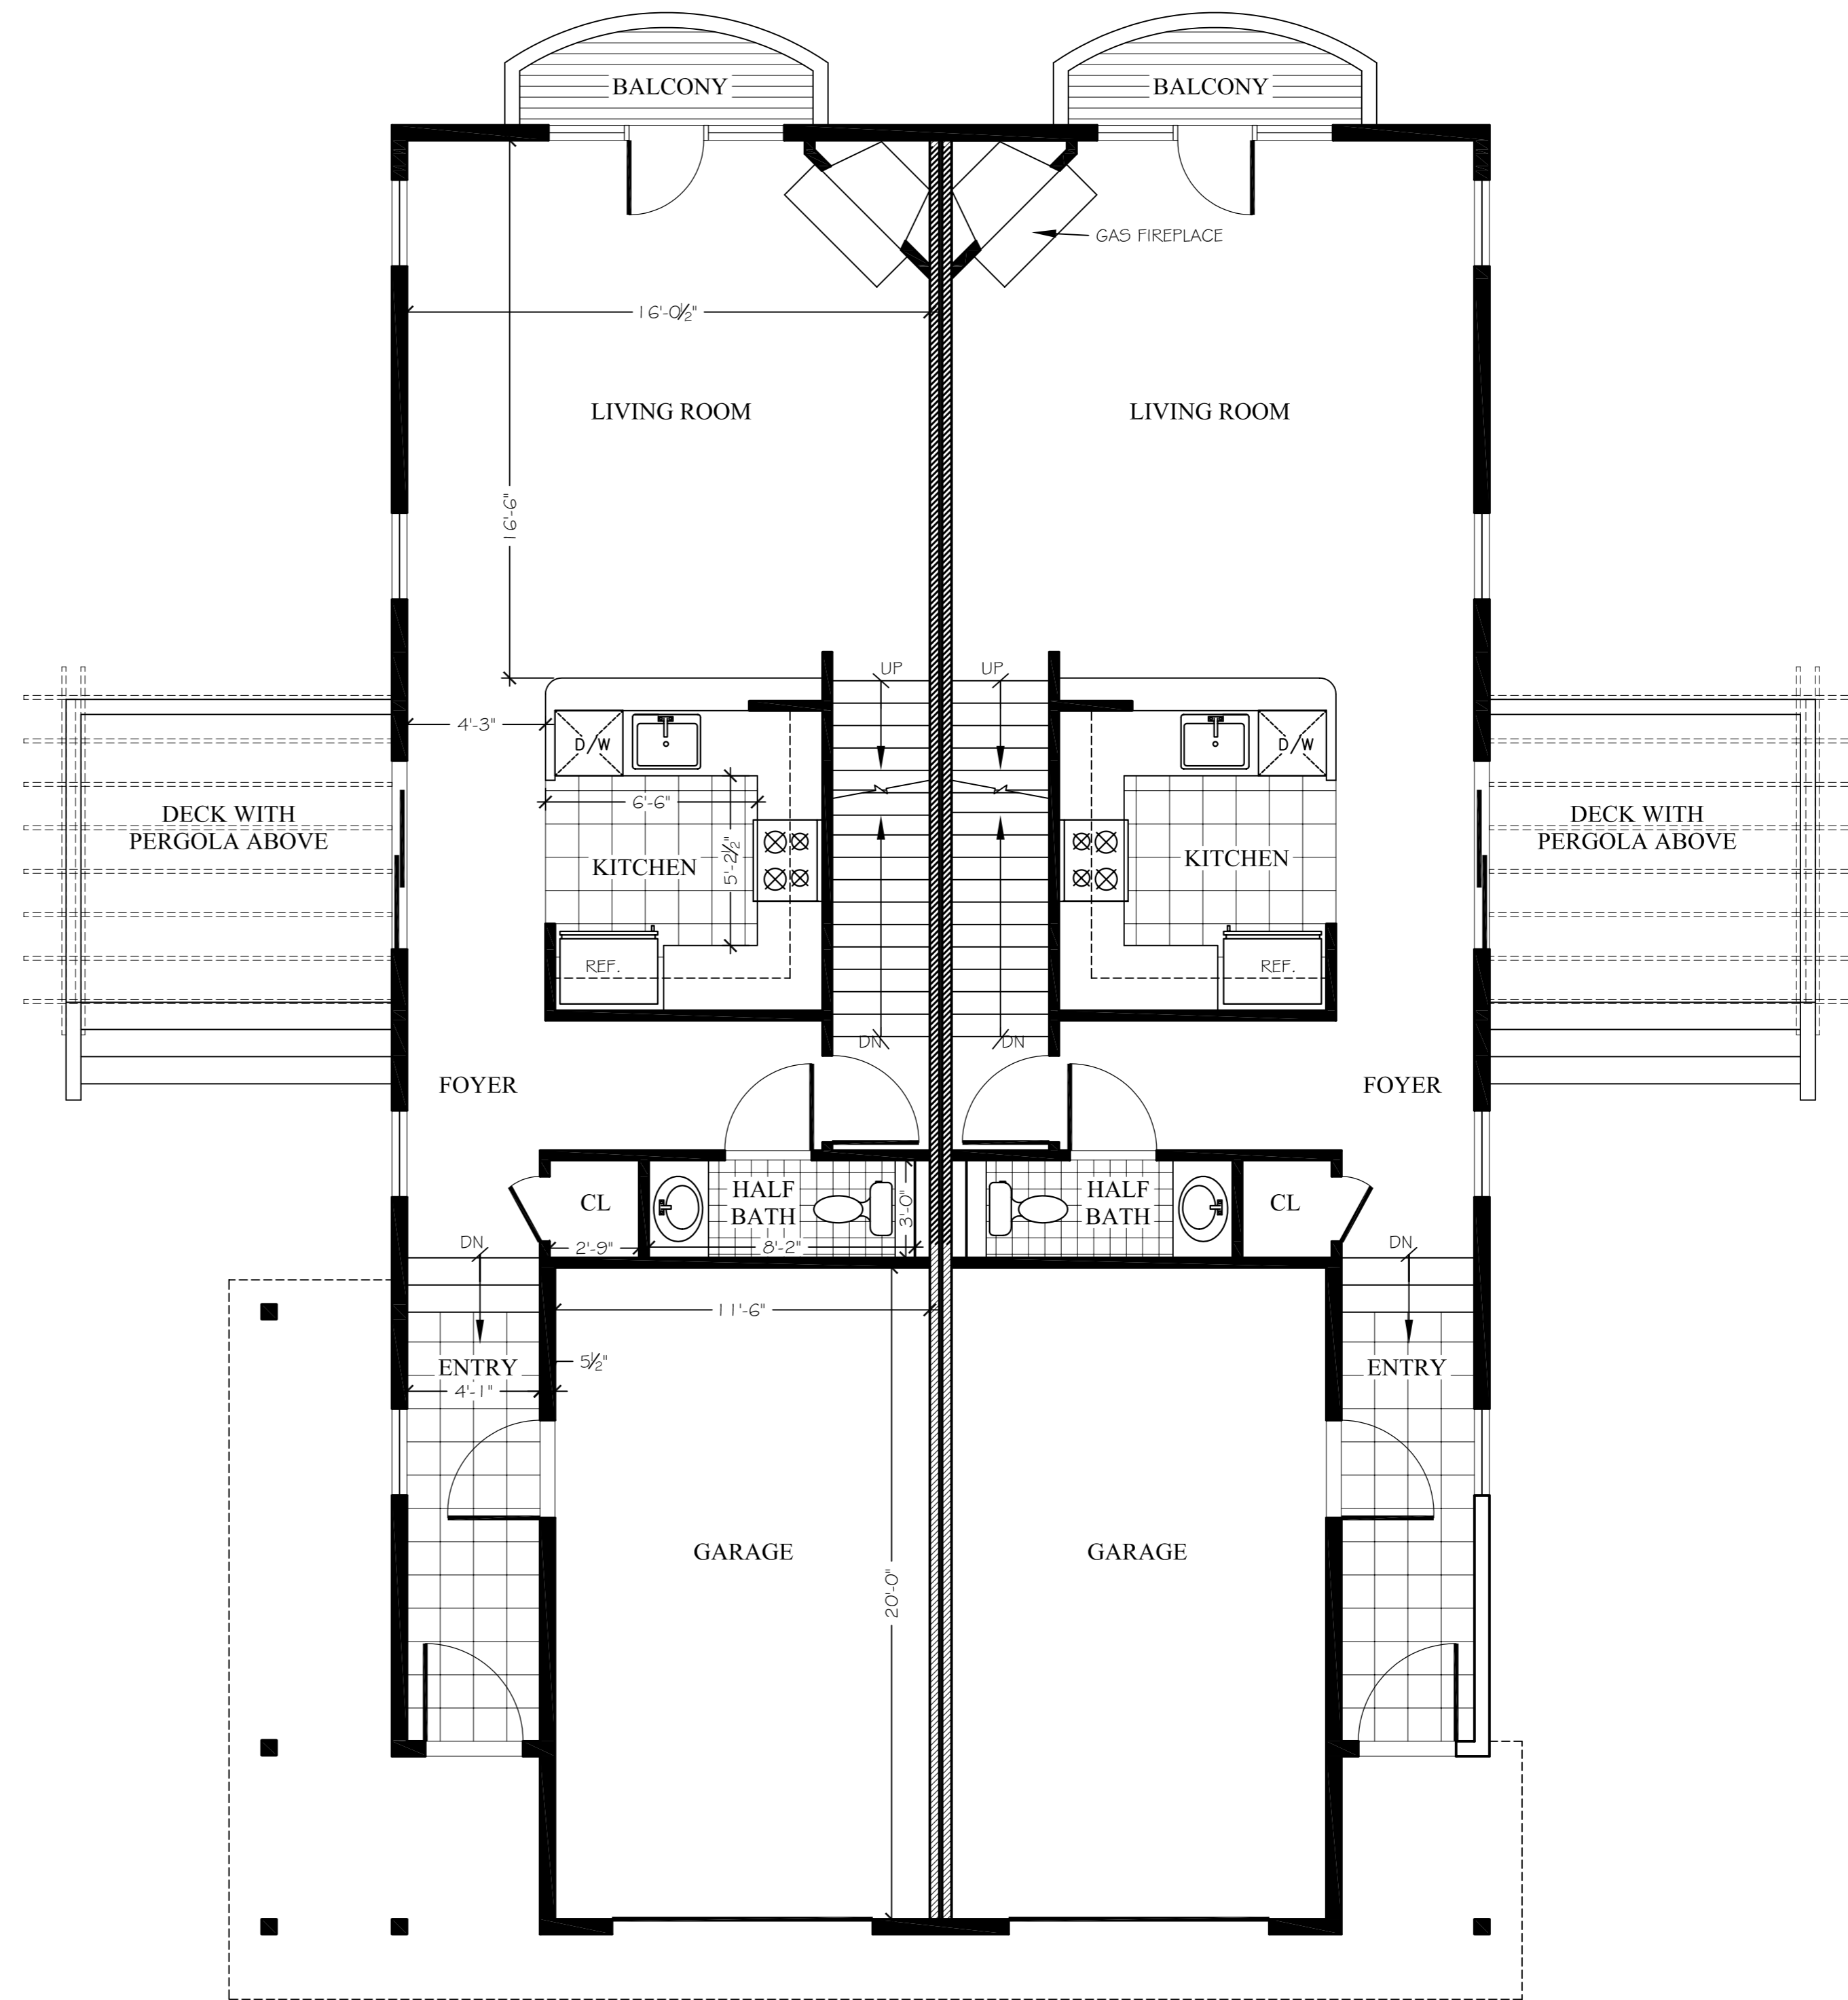

2 FIRST FLOOR PLAN
SCALE: 1/4"=1'



15 CANFIELD ST. KINGSTON, NY 12401
TEL: 845.339.2039 FAX: 845.339.3998
WWW.SDA-ARCHITECTS.COM

PROJECT #	DATE	REV #	DESCRIPTION
09-035	7/26/09		

FOR INFORMATION ONLY. THIS PLAN IS NOT TO BE USED FOR CONSTRUCTION. ALL DIMENSIONS SHOWN IN THESE PLANS ARE TO BE FIELD VERIFIED BY THE CONTRACTOR. THE ARCHITECT ASSUMES NO LIABILITY FOR ANY ERRORS OR OMISSIONS.

HUDSON RIVER HOUSING
DUBOIS CIRCLE
POUGHKEEPSIE, NY

A04

PROPOSED PLANS